


2M TRANSFER SETBACKS (SOUTH TO EAST)

OP-12

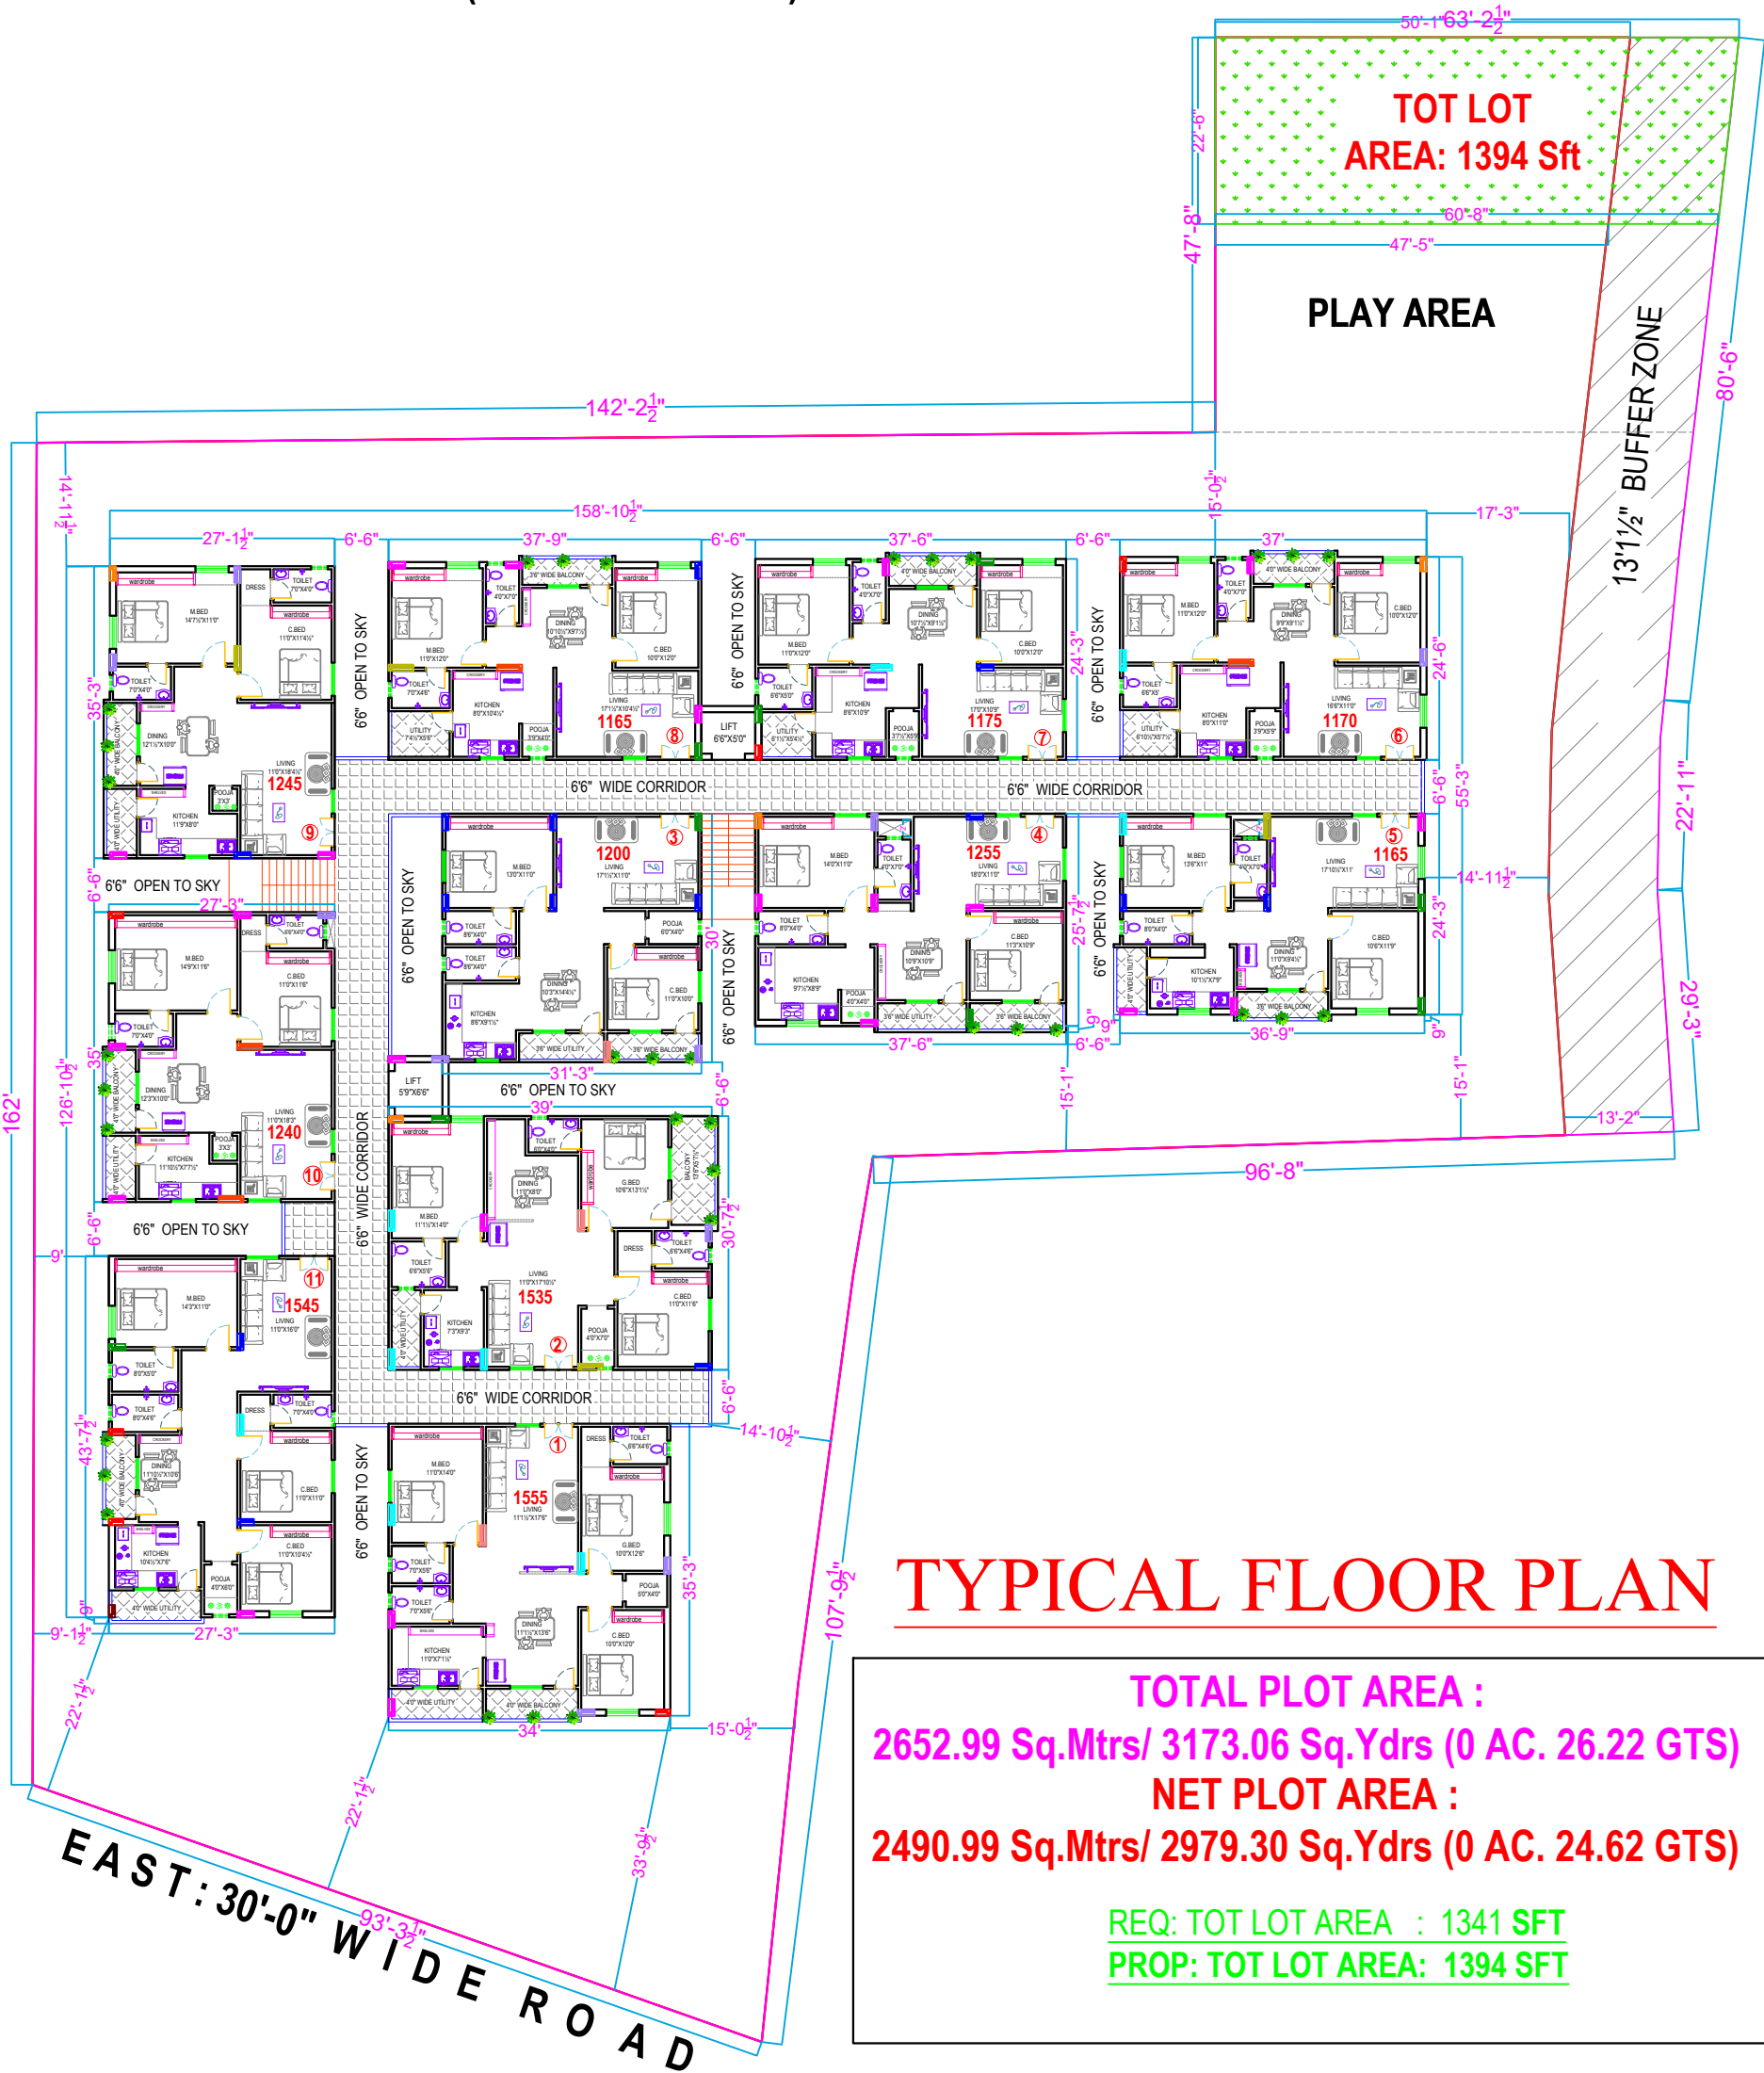

TYPICAL FLOOR PLAN

TOTAL PLOT AREA :
2652.99 Sq.Mtrs/ 3173.06 Sq.Ydrs (0 AC. 26.22 GTS)
NET PLOT AREA :
2490.99 Sq.Mtrs/ 2979.30 Sq.Ydrs (0 AC. 24.62 GTS)
REQ: TOT LOT AREA : 1341 SFT
PROP: TOT LOT AREA: 1394 SFT

PROJECT :	BLOCK-1	DRAWINGTITLE TYPICAL FLOOR PLAN	REVISIONS :	NORTH :
M/s VENSWA INFRA Mr DINESH 9849505265	EACH FLOOR AREA: 14,250 SFT FIVE FLOOR'S AREA: 71,250 SFT <u>INCLUDING: 28% COMMON AREA WITH 10% DEVIATION AREA</u>	SCALE: NTS DATE: 06-08-2025 DRAWN: KAVITHA DRAWN:	REV NO DATE: 1 2 3 4 5	W S E N
		Z:\ADITYA 2025\BUILDERS 2025\VENKATA NARASIMHA VENKATA NARASIMHA @ CROSS SITE -AMEENPUR.dwg	NOTE : PLAN CHANGING TIMINGS 3:00 PM TO 4:00 PM	 Sai Aditya ARCHITECTS & ENGINEERS 8040-40135974, mobile-99896 56299 73963 36666

File Path:Z:\ADITYA 2025\BUILDERS 2025\VENKATA NARASIMHA VENKATA NARASIMHA @ CROSS SITE -AMEENPUR.dwg